

First Floor Plan

Draft
Drawing

1 Wilderhaugh
Gateshels
TD1 1QU
Tel 01896 753077
Fax 01896 756046
email gals@camerons.ltd.uk
www.camerons.ltd.uk

camerons

client: Linton Morebattle Hownam
& Yetholm Parish Church

project: Proposed Internal
Alterations

title: Plans
First Floor


scale: 1:50
drawn: BG
check: Initials
date: 23.03.10

number: **8884.0.02**


revision:

also at: Timberbush House
16/4 Timberbush, Leith
Edinburgh EH6 6QH
Tel 0131 553 7959
Fax 0131 553 7984
email edin@camerons.ltd.uk

architecture design development

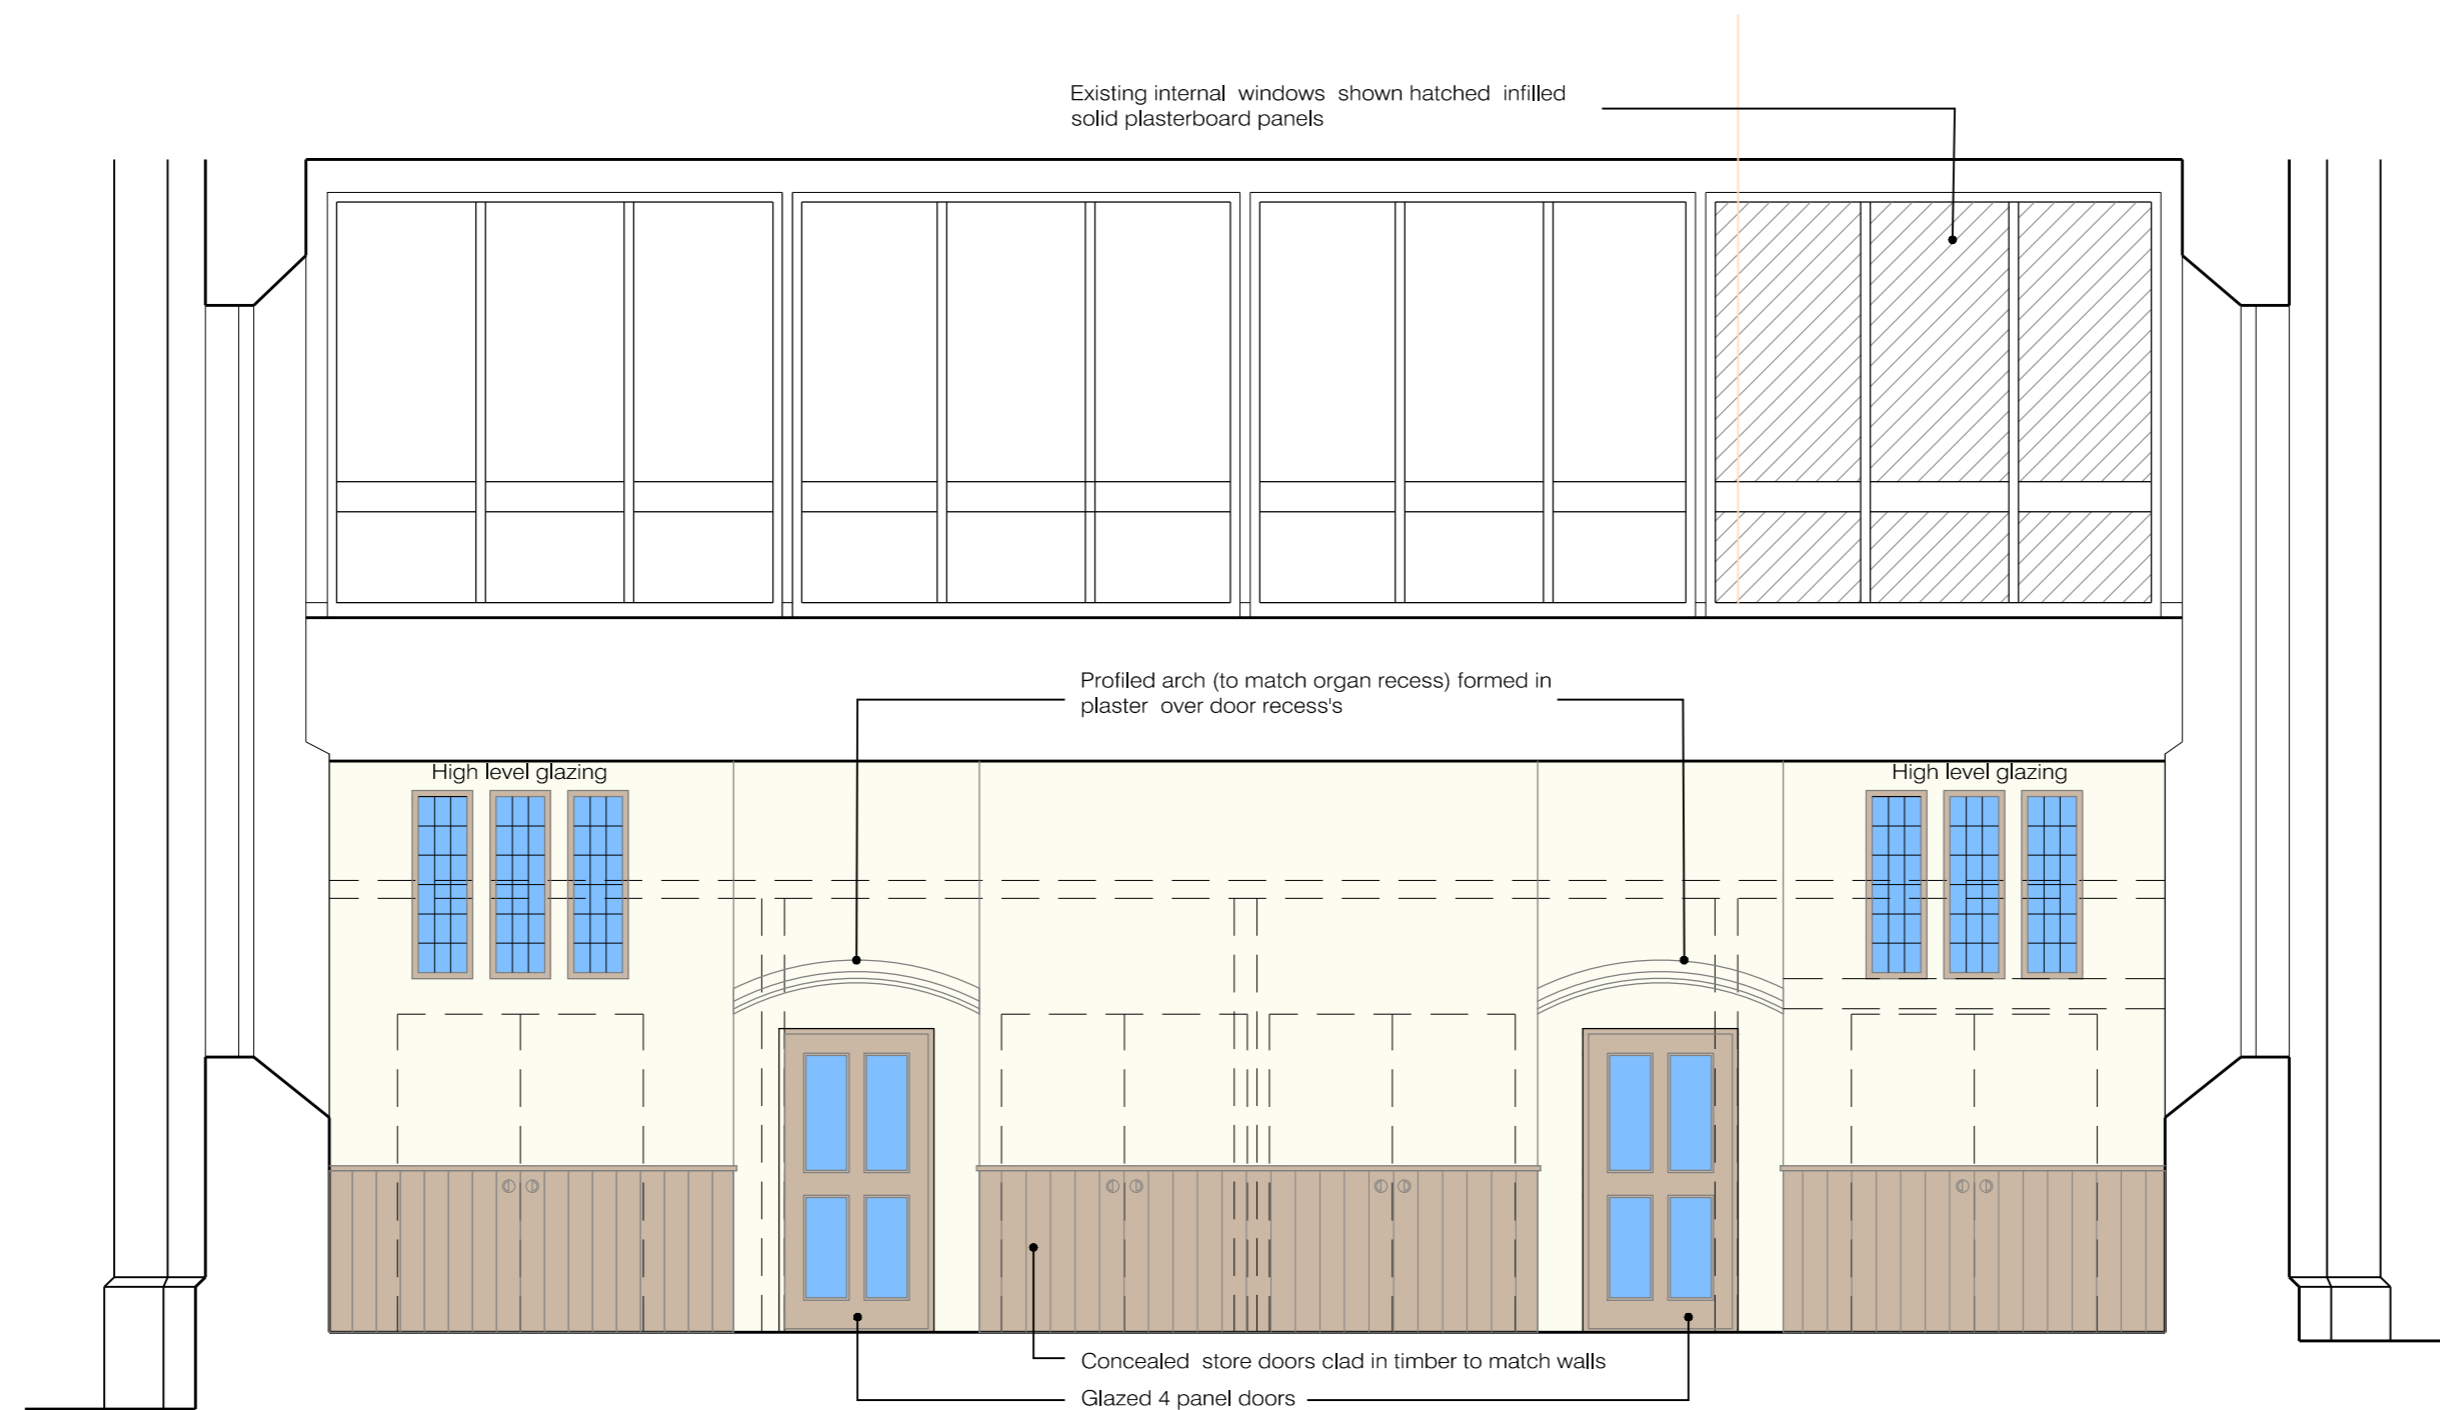

SECTION/INTERNAL ELEVATION AA 1:50

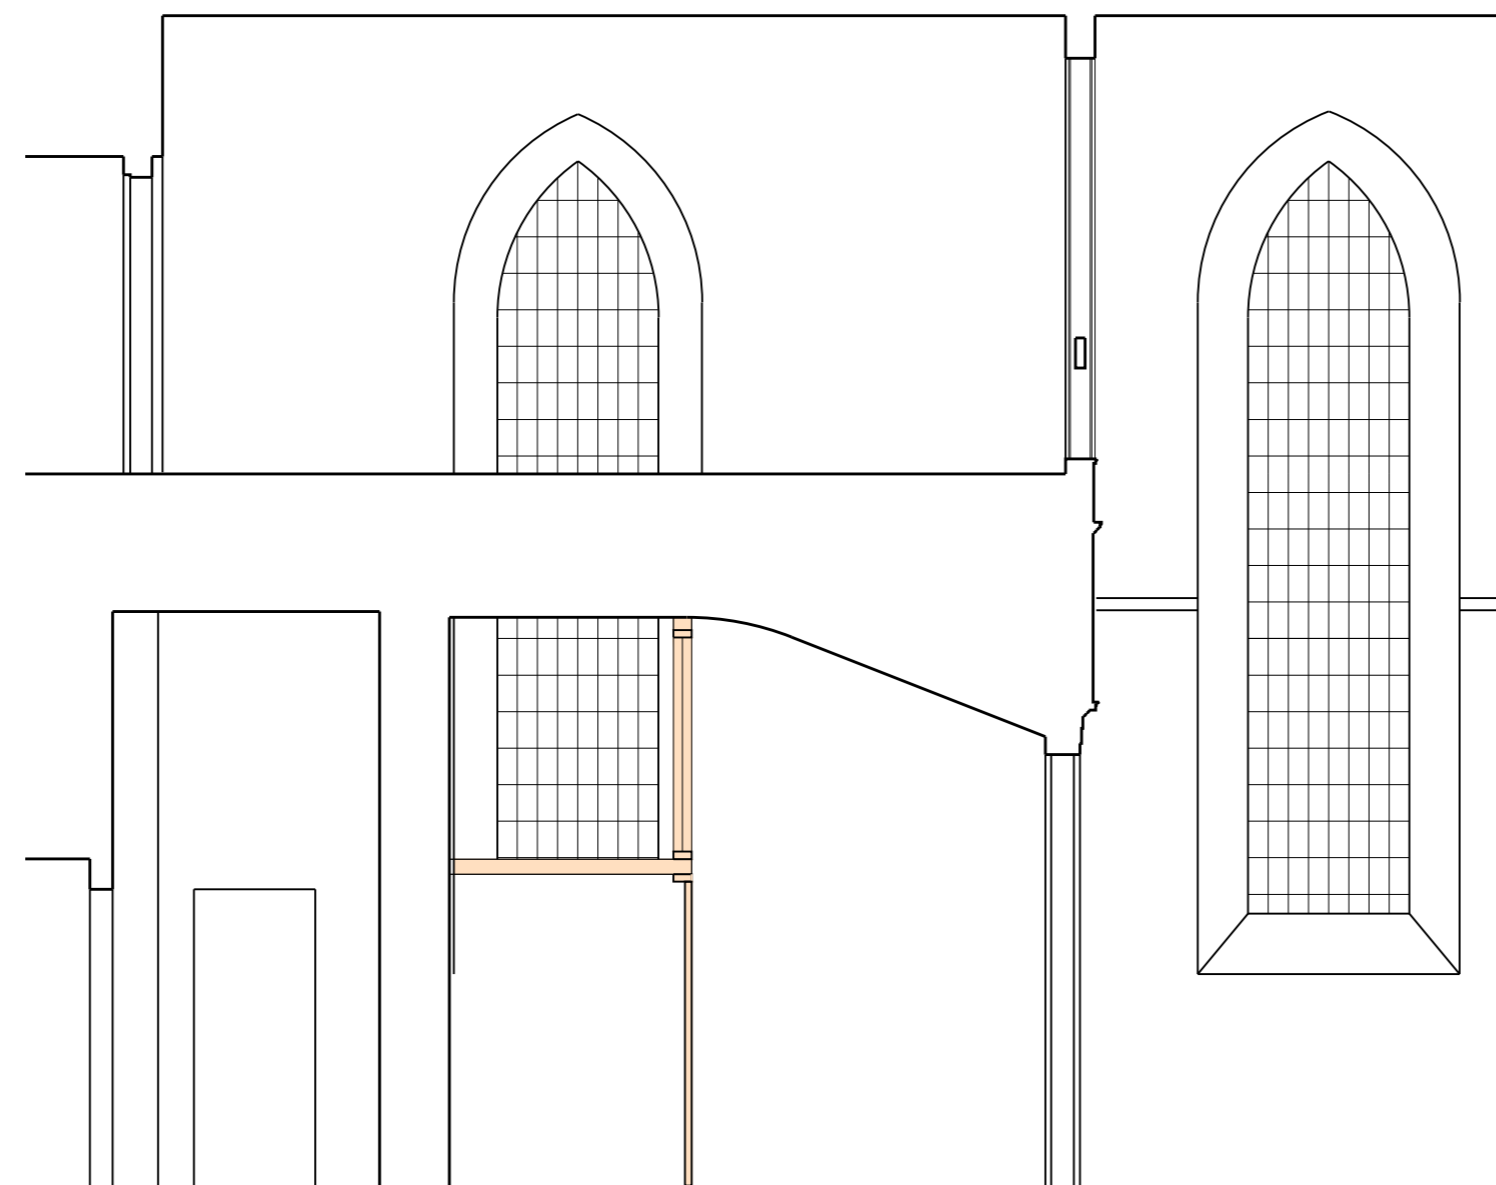

SECTION/INTERNAL ELEVATION BB 1:50

Draft
Drawing

1 Widerhaugh
Gateshels
TD1 1QU
Tel 01896 753077
Fax 01896 756046
email gals@camerons.ltd.uk
www.camerons.ltd.uk

camerons

client: Linton Morebattle Hownam
& Yetholm Parish Church

project: Proposed Internal
Alterations

title: Section/Internal Elevation

scale: 1:50

drawn: BG

check: Initials

date: 23.03.10

number: **8884.0.03**

revision:

also at: Timberbush House
16/4 Timberbush, Leith
Edinburgh EH6 6CH
Tel 0131 553 7959
Fax 0131 553 7984
email edin@camerons.ltd.uk